



Legend

- Condominium Common Area
- City
- Community
- Marin County Legal Boundary
- Other Bay Area County
- MMWD Easement
- Address
- Parcel Secured


Notes

120.0 0 60.00 120.0 Feet

NAD_1983_HARN_StatePlane_California_III_FIPS_0403_Feet
© Latitude Geographics Group Ltd.

This map is a user generated static output from an Internet mapping site and is for reference only. Data layers that appear on this map may or may not be accurate, current, or otherwise reliable.

THIS MAP IS NOT TO BE USED FOR NAVIGATION

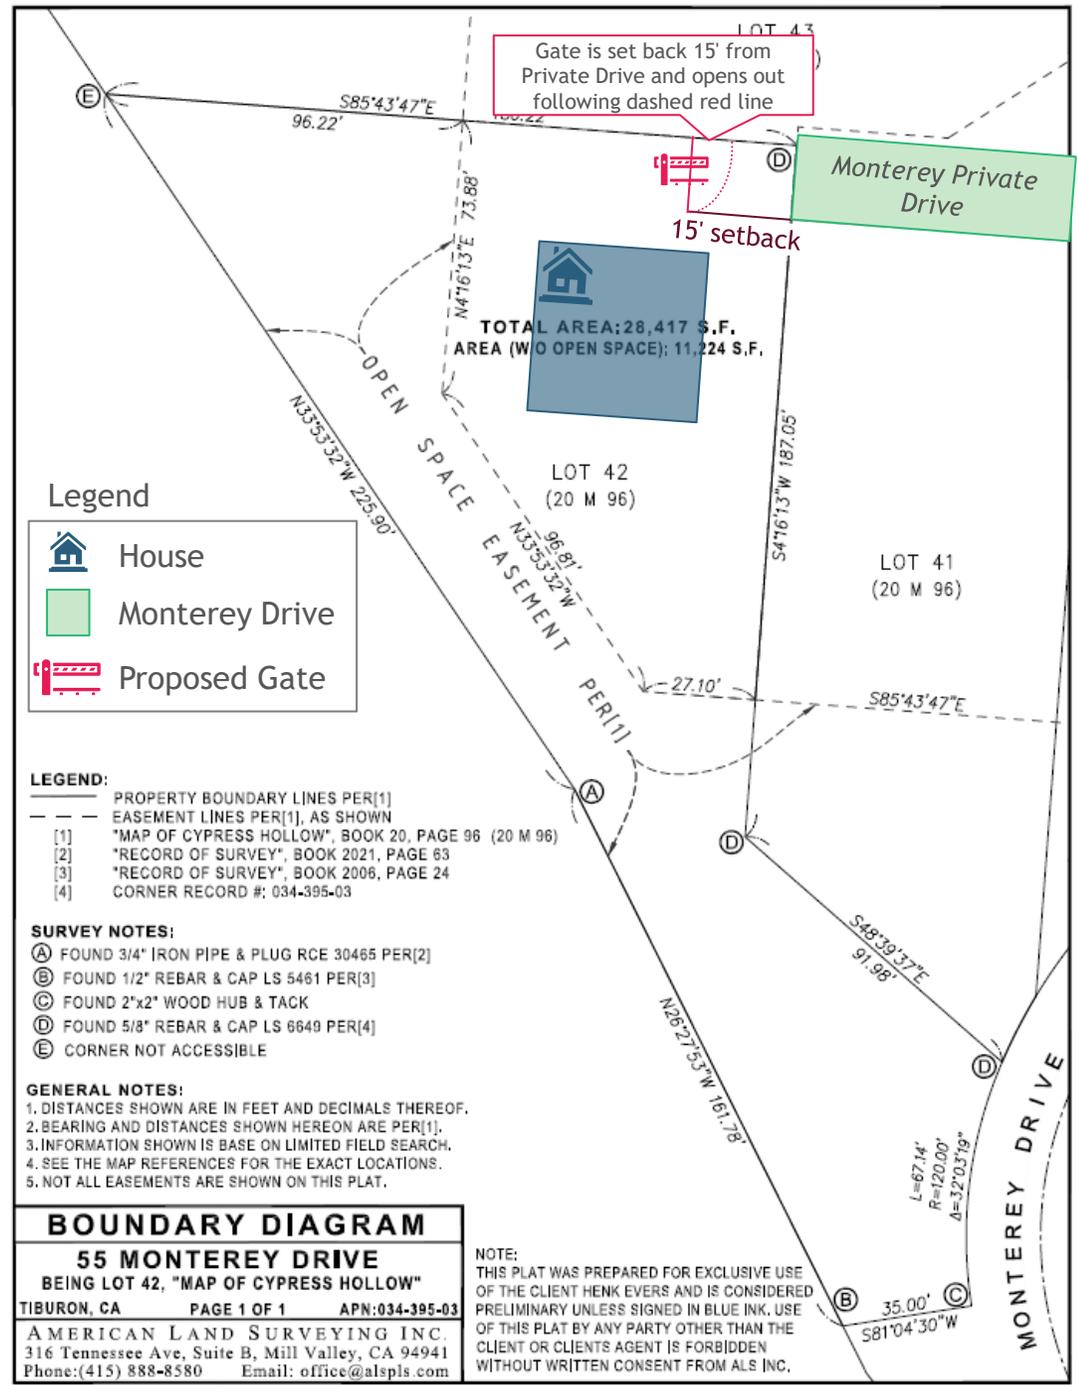

4


3

2

1


B

B

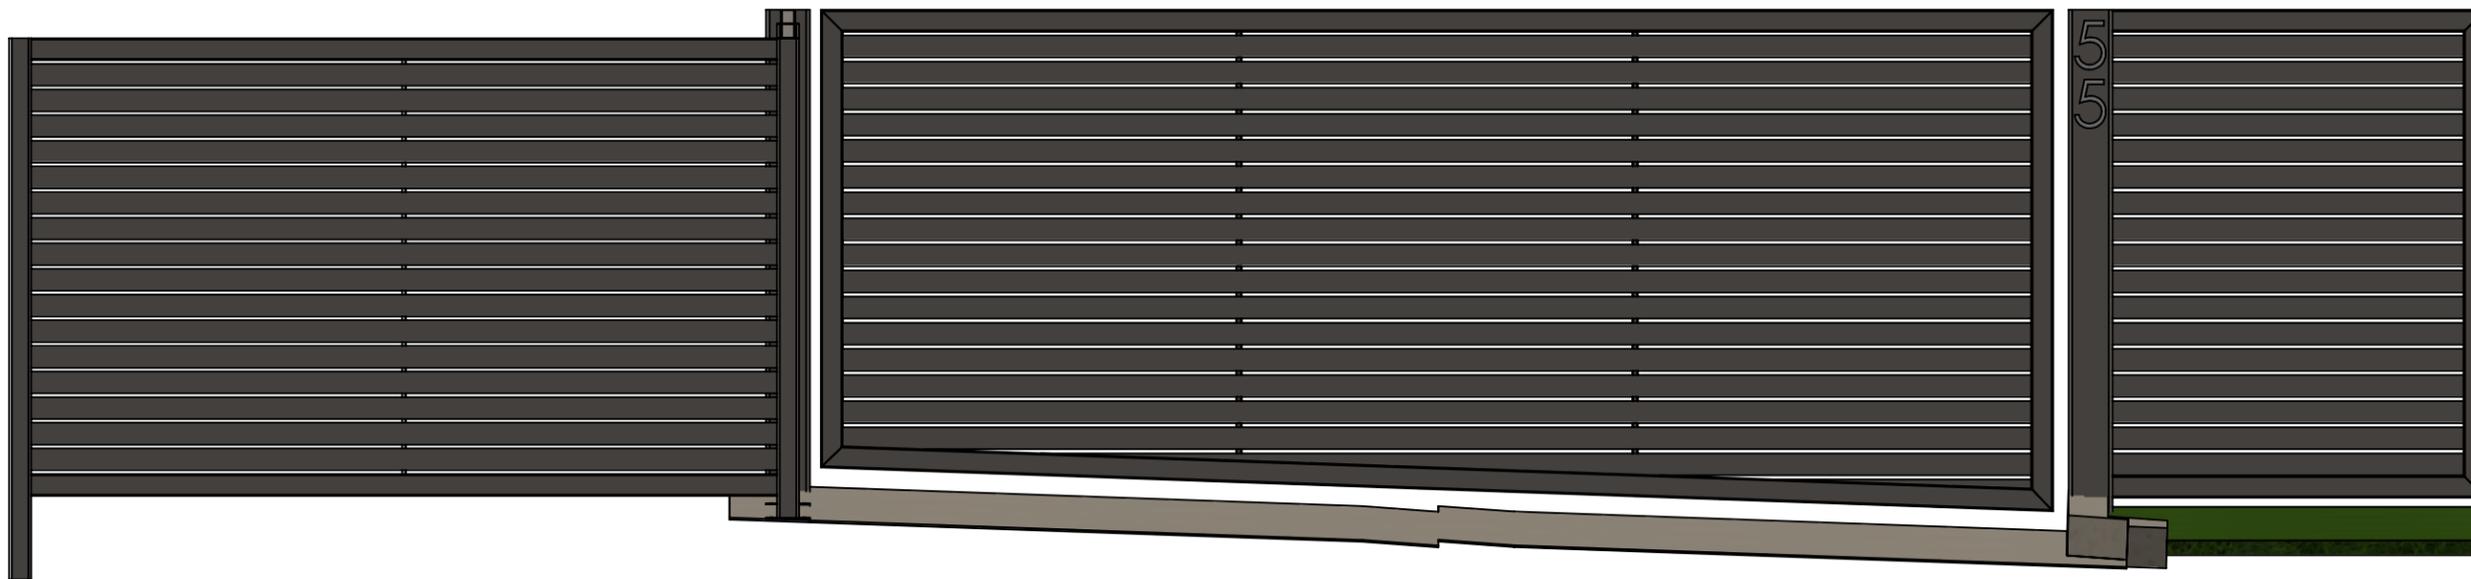

A

A

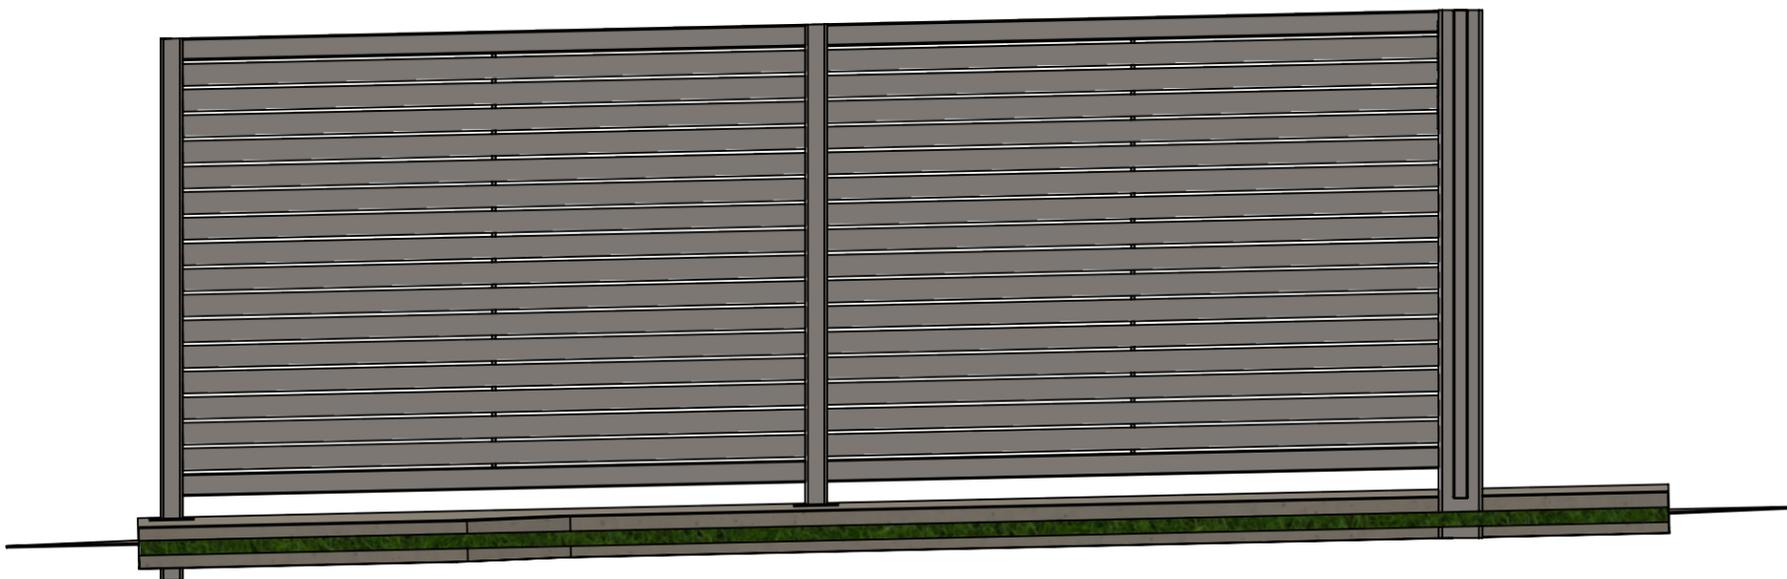

PROPRIETARY AND CONFIDENTIAL
 THE INFORMATION CONTAINED IN THIS DRAWING IS THE SOLE PROPERTY OF <INSERT COMPANY NAME HERE>. ANY REPRODUCTION IN PART OR AS A WHOLE WITHOUT THE WRITTEN PERMISSION OF <INSERT COMPANY NAME HERE> IS PROHIBITED.

		UNLESS OTHERWISE SPECIFIED:		NAME	DATE		
		DIMENSIONS ARE IN INCHES	DRAWN			TITLE:	
		TOLERANCES:	CHECKED				
		FRACTIONAL ±	ENG APPR.				
		ANGULAR: MACH ± BEND ±	MFG APPR.				
		TWO PLACE DECIMAL ±	Q.A.			SIZE	DWG. NO.
		THREE PLACE DECIMAL ±	COMMENTS:			B	EG1.REV1
		INTERPRET GEOMETRIC TOLERANCING PER:				SCALE: 1:25	WEIGHT:
		MATERIAL					SHEET 1 OF 6
NEXT ASSY	USED ON	FINISH					
APPLICATION		DO NOT SCALE DRAWING					

4

3

2

1

4


3

2

1

ITEM NO.	QTY.	DESCRIPTION	LENGTH
1	1	tube rectangular 3x2x .188	62 7/16"
2	1	tube rectangular 3x2x .188	168 5/8"
3	1	tube rectangular 3x2x .188	68 7/16"
4	1	tube rectangular 3x2x .188	168 1/2"
5	1	TS6x6x0.25	65 3/4"
6	1	TS6x6x0.25	72"
7	1	TS3x3x0.1875	73 13/16"
8	2	TS3x3x0.1875	65 1/2"
9	2	tube rectangular 3x2x .188	102"
10	2	tube rectangular 3x2x .188	85 3/16"
11	2	tube rectangular 3x2x .188	83 11/16"

ITEM NO.	QTY.	DESCRIPTION	LENGTH
12	2	PLATE, 1/4" x 6" x 6"	
13	16	1/8"x3" FB	162 1/2"
14	1	1/8"x3" FB	34 15/16"
15	1	1/8"x3" FB	135 7/16"
16	16	1/8"x3" FB	85 3/16"
17	16	1/8"x3" FB	83 11/16"
18	16	1/8"x3" FB	102"
19	3	Square Bar 1/2"	56 7/16"
20	1	TS.75x.75x.083	60 3/8"
21	1	TS.75x.75x.083	58 7/16"
22	2	PLATE, 1/8" x 4 1/4" x 6 11/16"	
23	2	tube rectangular 3x2x .188	51"
24	1	tube rectangular 3x2x .188	66 9/16"
25	17	1/8"x3" FB	48"

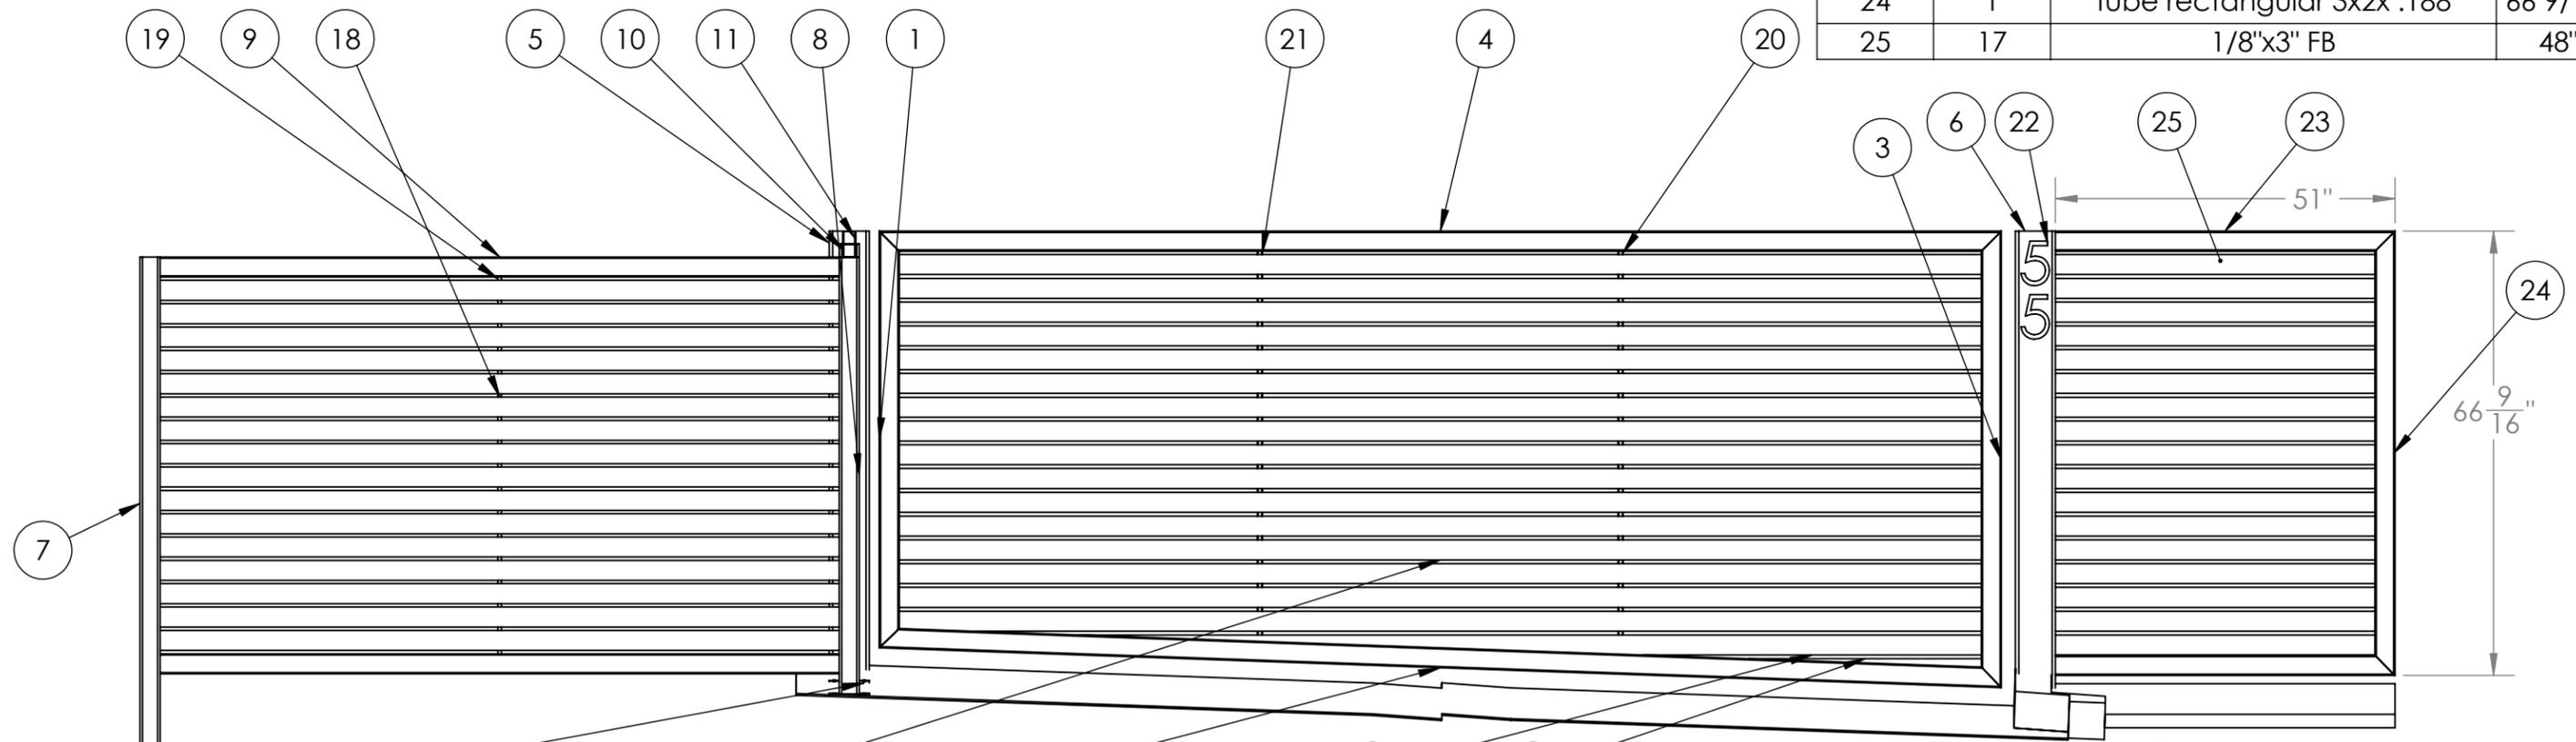

PROPRIETARY AND CONFIDENTIAL
 THE INFORMATION CONTAINED IN THIS DRAWING IS THE SOLE PROPERTY OF <INSERT COMPANY NAME HERE>. ANY REPRODUCTION IN PART OR AS A WHOLE WITHOUT THE WRITTEN PERMISSION OF <INSERT COMPANY NAME HERE> IS PROHIBITED.

15	14	UNLESS OTHERWISE SPECIFIED:	NAME	DATE	TITLE:
		DIMENSIONS ARE IN INCHES	DRAWN		
		TOLERANCES:	CHECKED		
		FRACTIONAL ±	ENG APPR.		
		ANGULAR: MACH ± BEND ±	MFG APPR.		SIZE DWG. NO. REV
		TWO PLACE DECIMAL ±	Q.A.		
		THREE PLACE DECIMAL ±	COMMENTS:		B EG1.REV1
		INTERPRET GEOMETRIC TOLERANCING PER:			SCALE: 1:25 WEIGHT:
		MATERIAL			SHEET 2 OF 6
		FINISH			
NEXT ASSY	USED ON	APPLICATION			
		DO NOT SCALE DRAWING			

4

3

2

1

4

3

2


1

B

B

A

A

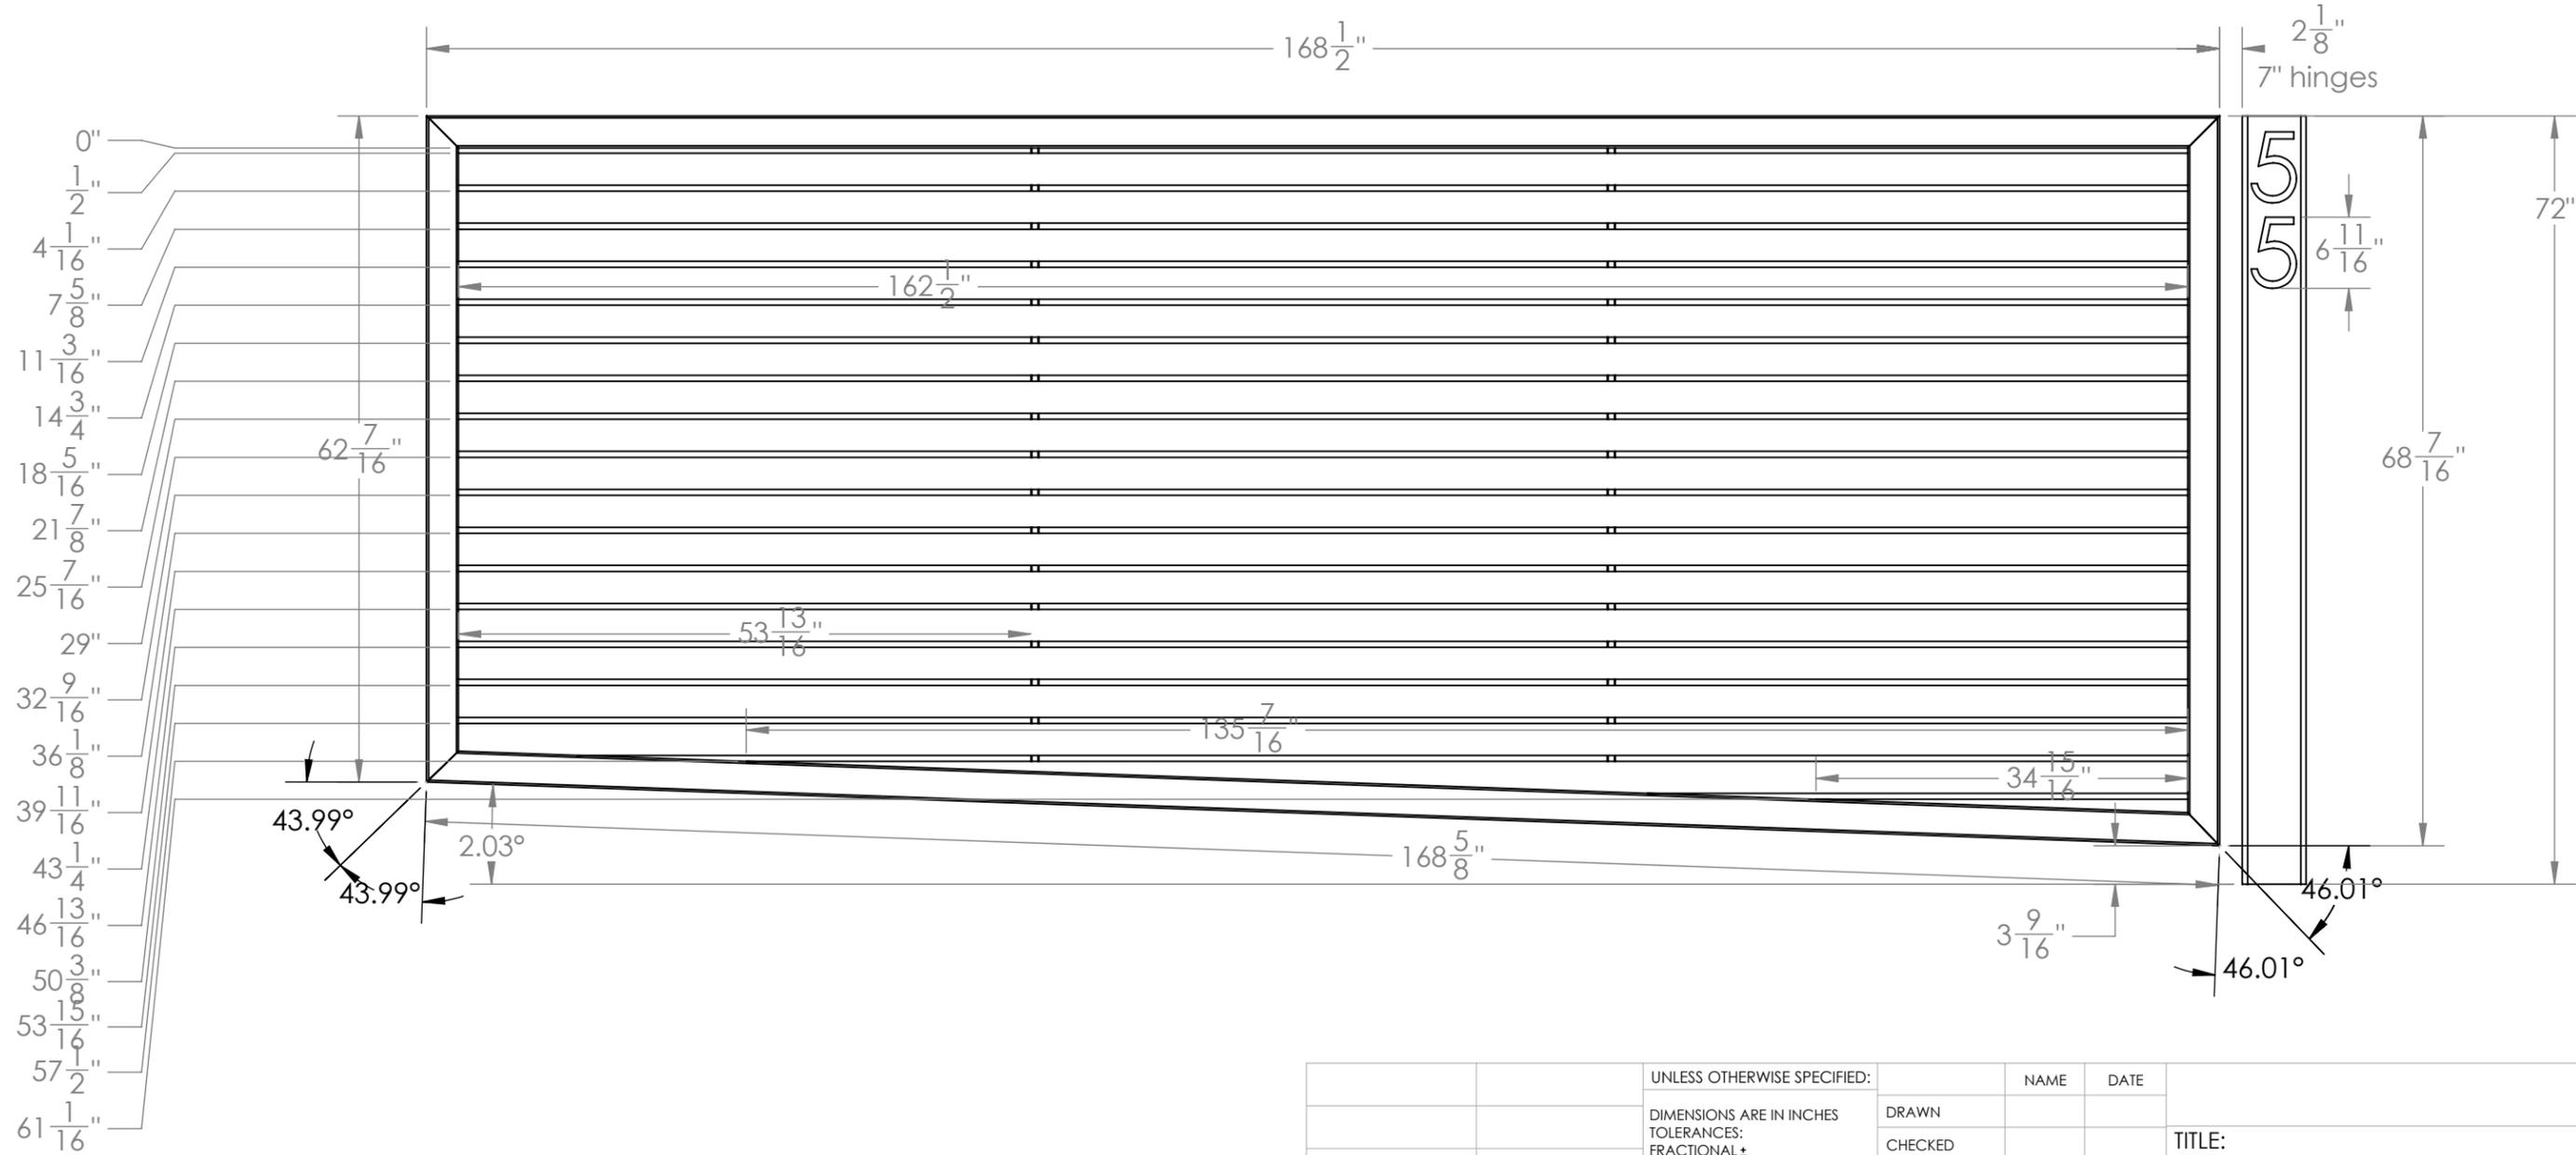

PROPRIETARY AND CONFIDENTIAL
 THE INFORMATION CONTAINED IN THIS DRAWING IS THE SOLE PROPERTY OF <INSERT COMPANY NAME HERE>. ANY REPRODUCTION IN PART OR AS A WHOLE WITHOUT THE WRITTEN PERMISSION OF <INSERT COMPANY NAME HERE> IS PROHIBITED.

		UNLESS OTHERWISE SPECIFIED:	NAME	DATE	TITLE:
		DIMENSIONS ARE IN INCHES	DRAWN		
		TOLERANCES:	CHECKED		
		FRACTIONAL ±	ENG APPR.		
		ANGULAR: MACH ± BEND ±	MFG APPR.		SIZE DWG. NO. REV
		TWO PLACE DECIMAL ±	Q.A.		
		THREE PLACE DECIMAL ±	COMMENTS:		SCALE: 1:16 WEIGHT: SHEET 3 OF 6
NEXT ASSY	USED ON	MATERIAL			
APPLICATION		FINISH			
		DO NOT SCALE DRAWING			

4

3

2


1

4

3

2

1

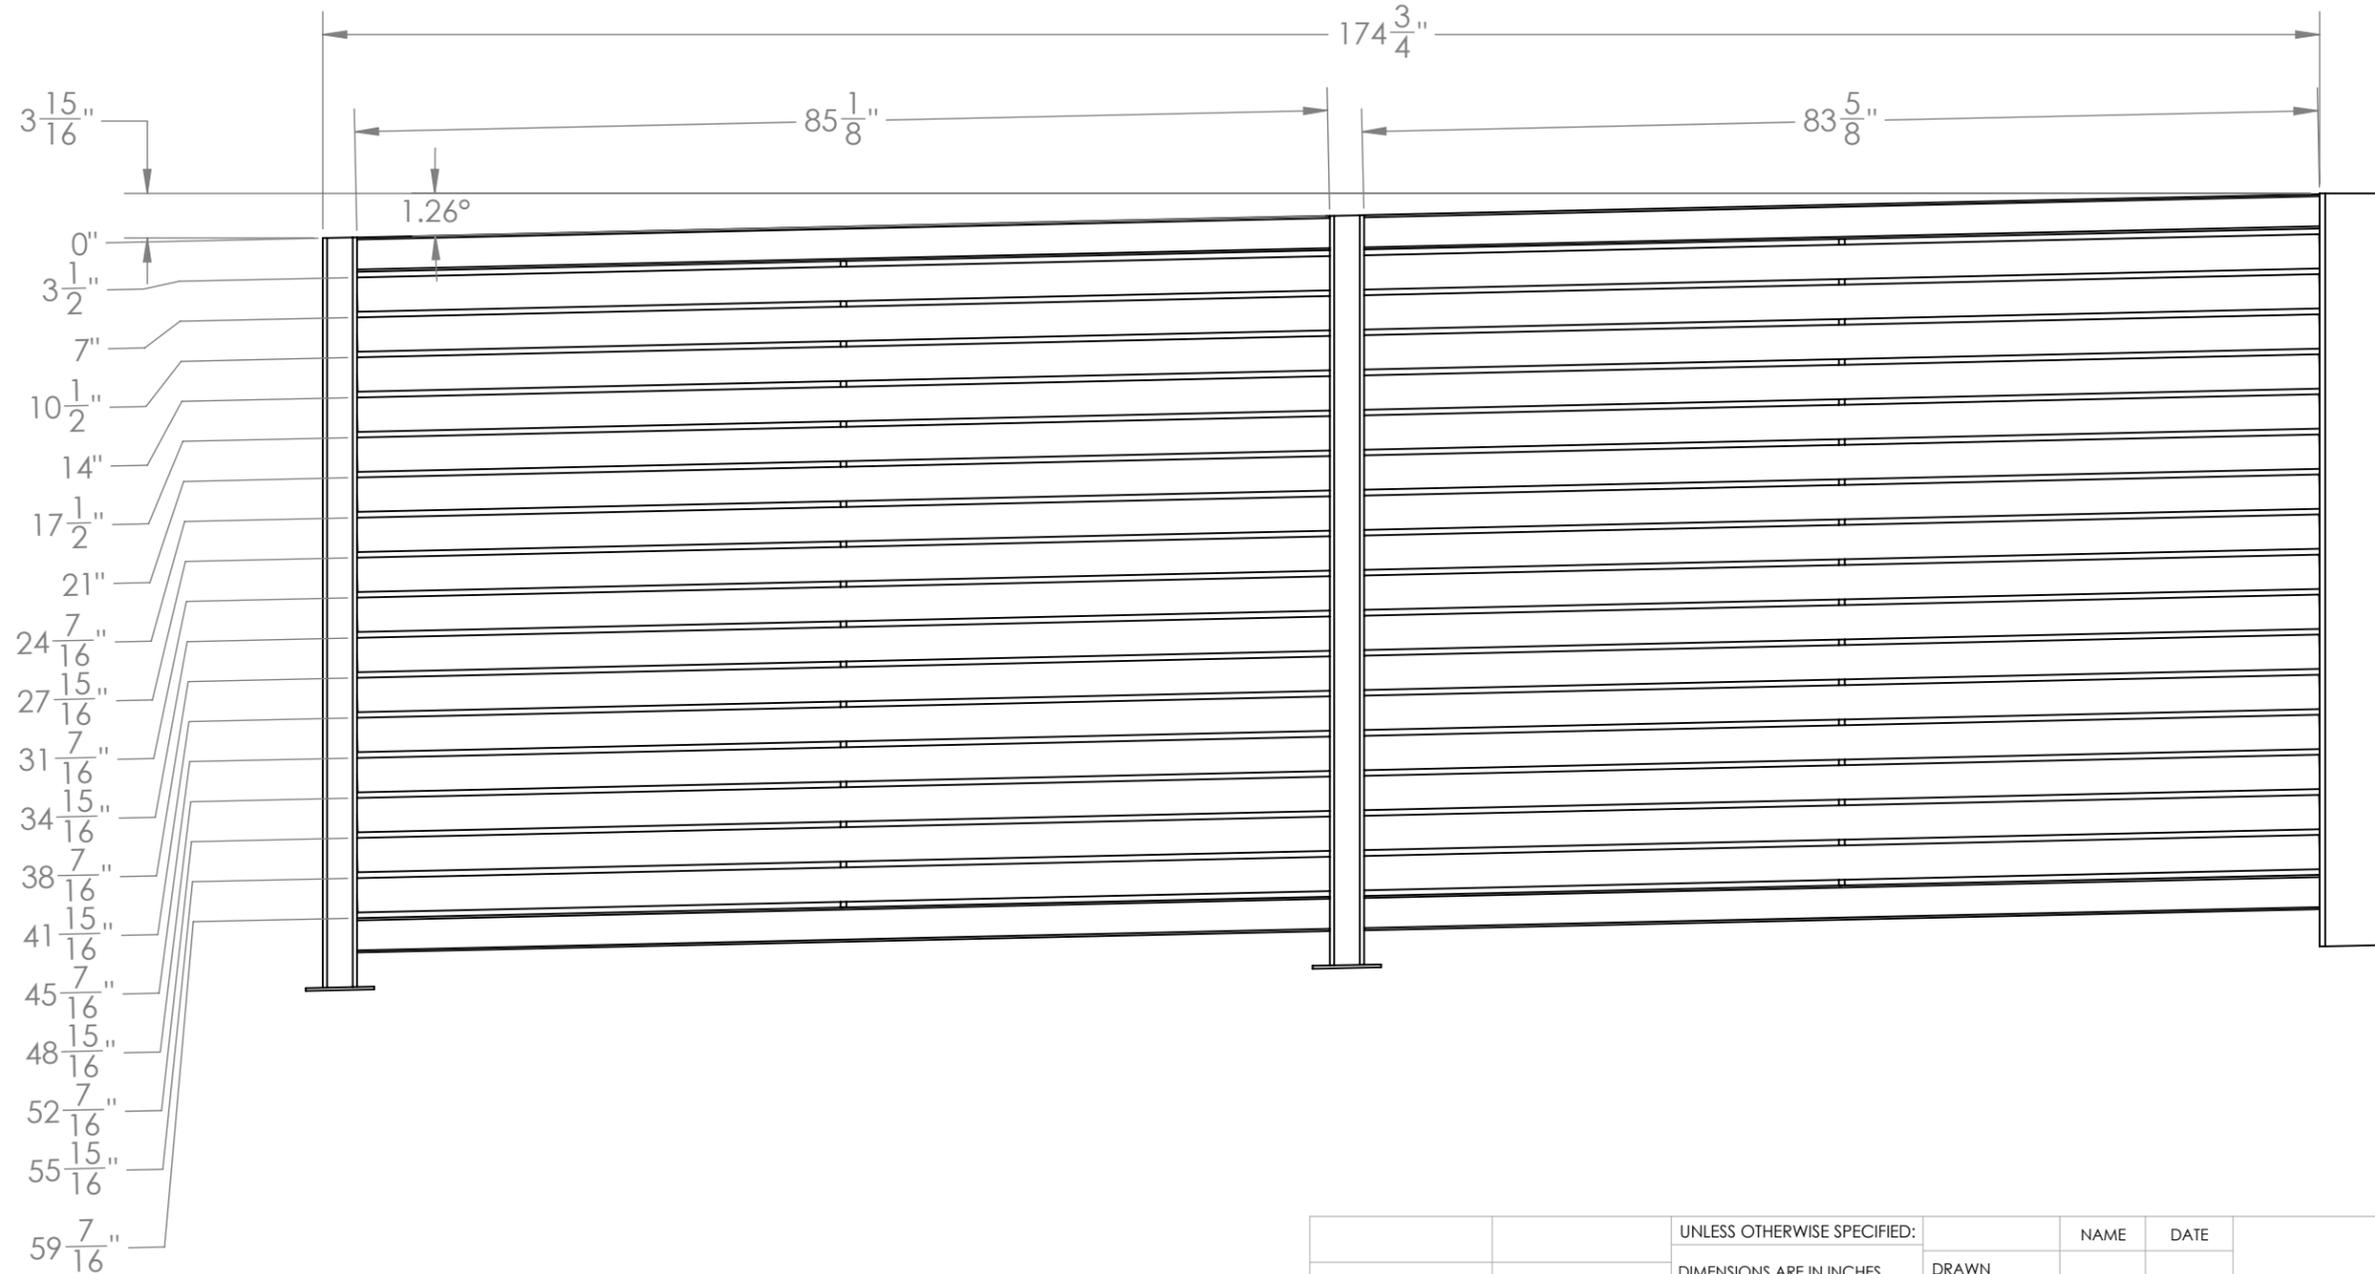

B

B

A

A

PROPRIETARY AND CONFIDENTIAL
 THE INFORMATION CONTAINED IN THIS DRAWING IS THE SOLE PROPERTY OF <INSERT COMPANY NAME HERE>. ANY REPRODUCTION IN PART OR AS A WHOLE WITHOUT THE WRITTEN PERMISSION OF <INSERT COMPANY NAME HERE> IS PROHIBITED.

		UNLESS OTHERWISE SPECIFIED:		NAME	DATE
		DIMENSIONS ARE IN INCHES TOLERANCES: FRACTIONAL ± ANGULAR: MACH ± BEND ± TWO PLACE DECIMAL ± THREE PLACE DECIMAL ±		DRAWN	
		INTERPRET GEOMETRIC TOLERANCING PER:		CHECKED	
		MATERIAL		ENG APPR.	
NEXT ASSY	USED ON	FINISH		MFG APPR.	
APPLICATION		DO NOT SCALE DRAWING		Q.A.	
				COMMENTS:	
				TITLE:	
		SIZE	DWG. NO.	REV	
		B	EG1.REV1		
		SCALE: 1:16 WEIGHT:		SHEET 4 OF 6	

4

3

2

1

4

3

2


1

B

B

A

A

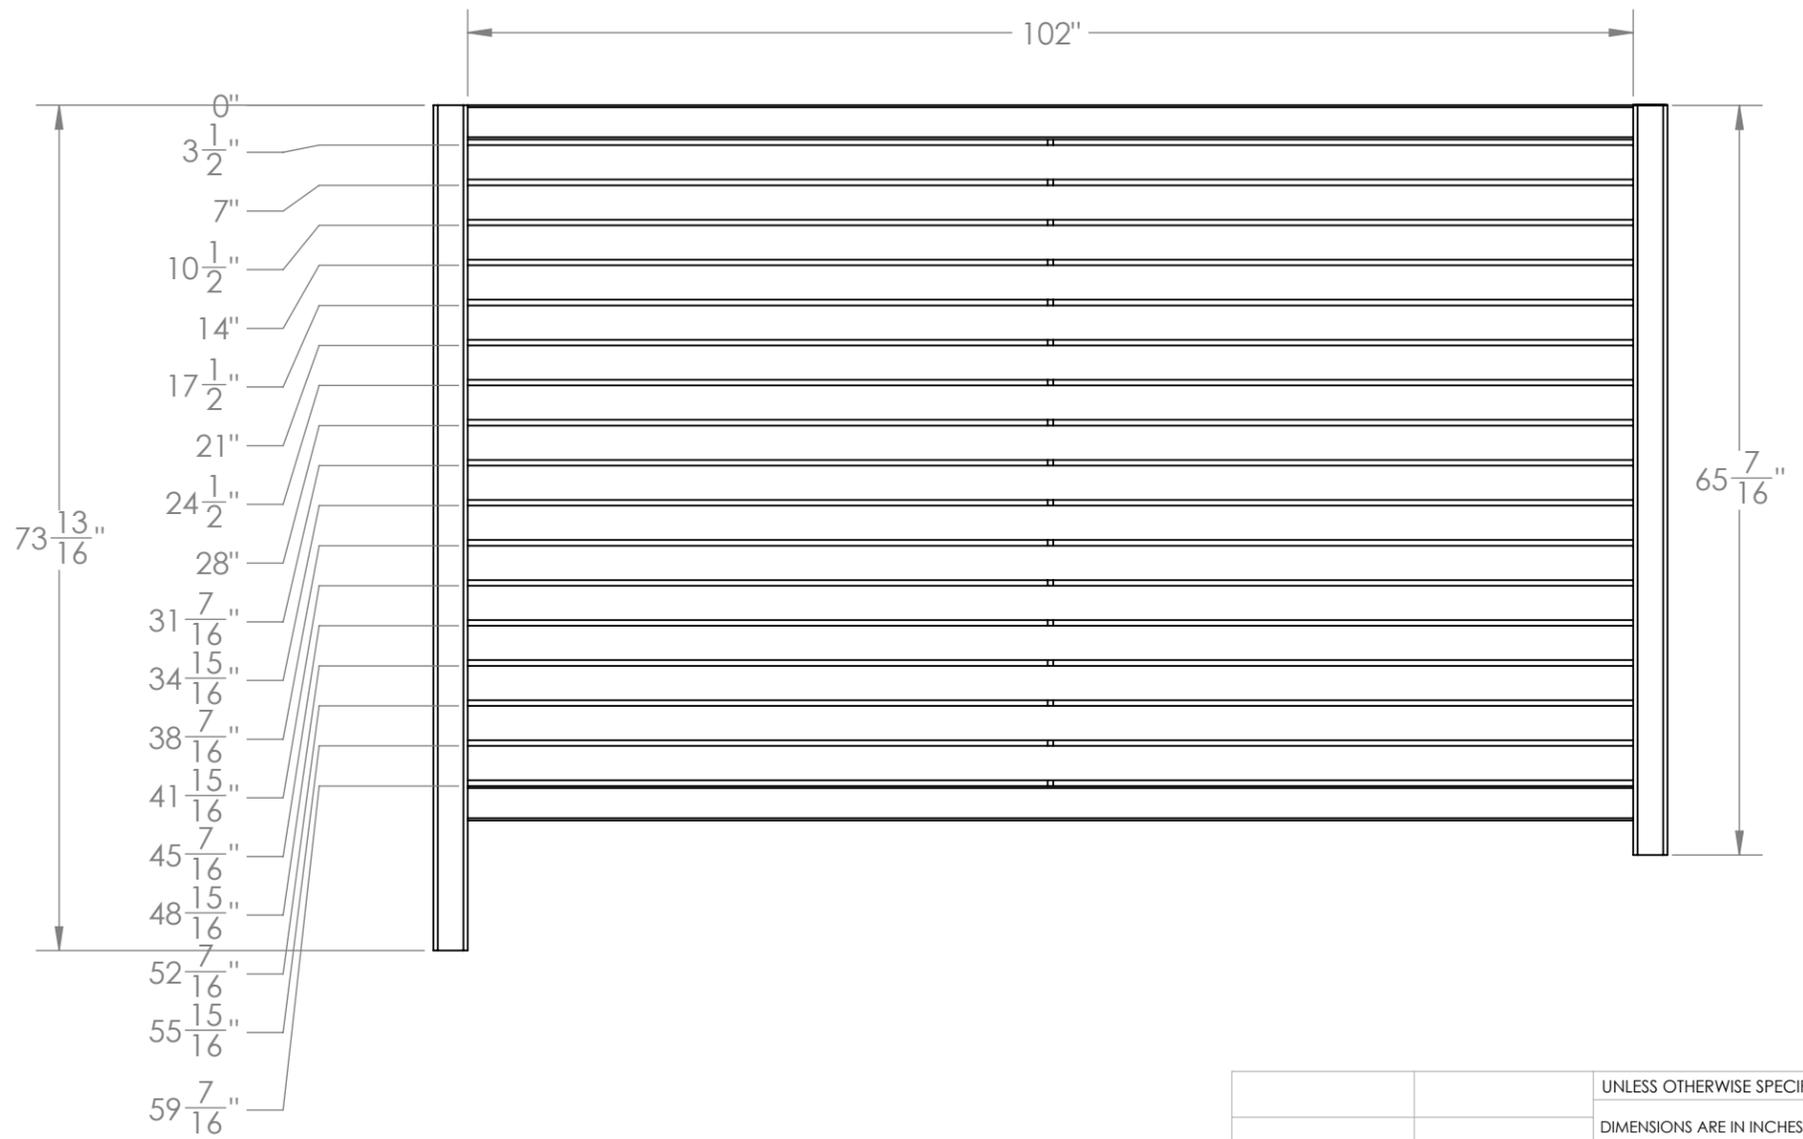

PROPRIETARY AND CONFIDENTIAL
 THE INFORMATION CONTAINED IN THIS DRAWING IS THE SOLE PROPERTY OF <INSERT COMPANY NAME HERE>. ANY REPRODUCTION IN PART OR AS A WHOLE WITHOUT THE WRITTEN PERMISSION OF <INSERT COMPANY NAME HERE> IS PROHIBITED.

		UNLESS OTHERWISE SPECIFIED:	NAME	DATE		
		DIMENSIONS ARE IN INCHES	DRAWN		TITLE:	
		TOLERANCES:	CHECKED			
		FRACTIONAL ±	ENG APPR.			
		ANGULAR: MACH ± BEND ±	MFG APPR.			
		TWO PLACE DECIMAL ±	Q.A.		SIZE DWG. NO. REV B EG1.REV1	
		THREE PLACE DECIMAL ±	COMMENTS:			
		INTERPRET GEOMETRIC TOLERANCING PER:				SCALE: 1:16 WEIGHT:
		MATERIAL				SHEET 5 OF 6
NEXT ASSY	USED ON	FINISH				
APPLICATION		DO NOT SCALE DRAWING				

4

3

2


1

4

3

2

1

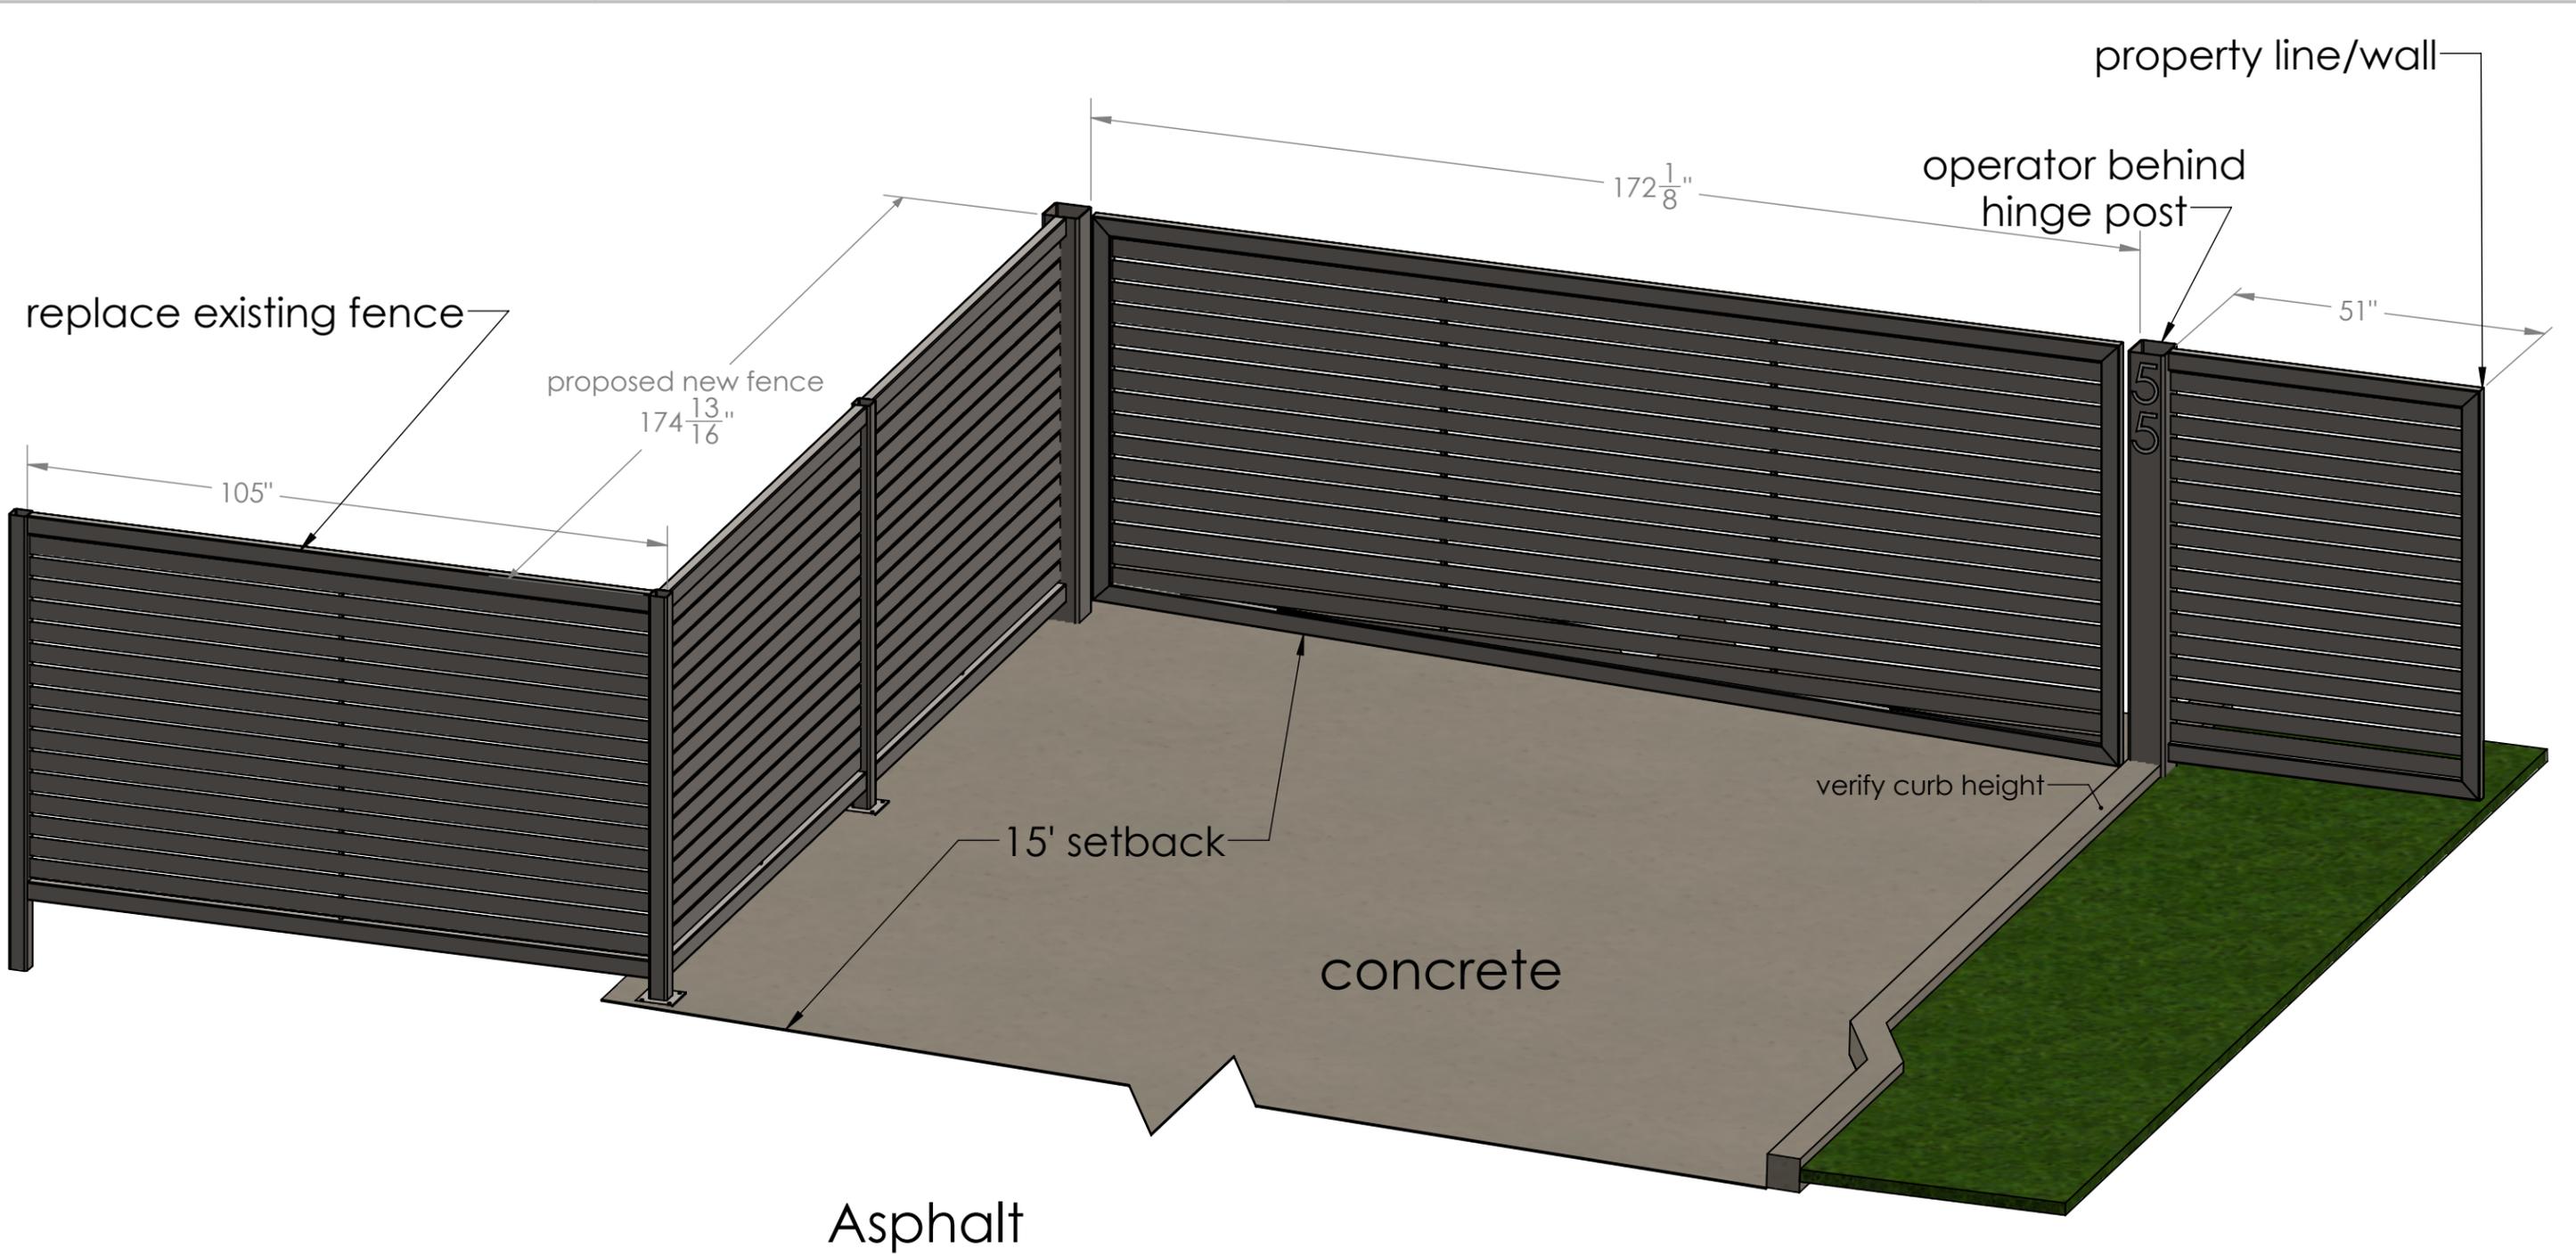

Asphalt

concrete

15' setback

verify curb height

replace existing fence

proposed new fence
174 ¹³/₁₆"

172 ¹/₈"

operator behind
hinge post

51"

55"

105"

B

B

A

A

PROPRIETARY AND CONFIDENTIAL
 THE INFORMATION CONTAINED IN THIS DRAWING IS THE SOLE PROPERTY OF <INSERT COMPANY NAME HERE>. ANY REPRODUCTION IN PART OR AS A WHOLE WITHOUT THE WRITTEN PERMISSION OF <INSERT COMPANY NAME HERE> IS PROHIBITED.

		UNLESS OTHERWISE SPECIFIED:	NAME	DATE		
		DIMENSIONS ARE IN INCHES	DRAWN			
		TOLERANCES:	CHECKED		TITLE:	
		FRACTIONAL ±	ENG APPR.			
		ANGULAR: MACH ± BEND ±	MFG APPR.			
		TWO PLACE DECIMAL ±	Q.A.		SIZE DWG. NO. REV	
		THREE PLACE DECIMAL ±	COMMENTS:		B EG1.REV1	
		INTERPRET GEOMETRIC TOLERANCING PER:			SCALE: 1:25 WEIGHT: SHEET 6 OF 6	
		MATERIAL				
NEXT ASSY	USED ON	FINISH				
APPLICATION		DO NOT SCALE DRAWING				

4

3

2

1